




CHÂTEAU DE VARENNES

DESCRIPTION OF EVENT FACILITIES

OUTDOOR GARDENS

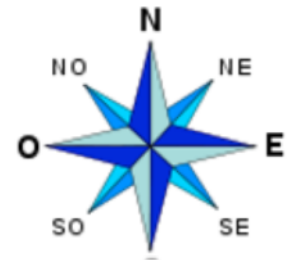

Vendor parking
(caterer, DJ...)

Playground for children, orchard
and vegetable patch

Pool terrace

Pool area

Orangery and its
terrace (for
cocktails and
wedding
reception)

Access to French gardens

Chapel

Main
Chateau

Gate in front of the Château (just
for decor, cannot be open)

Shaded area under the trees
which can be used for cocktail
hour (see page 15)


Towards the main
entrance and
visitor parking

Area used for
outdoor ceremony

Resident parking
(closed if outdoor
ceremony)

- Vendor parking :
2 Impasse du loup
- Visitor parking:
2 grande rue de Bourgogne (D473)
- Postal code : 71270 Varennes sur le
Doubs (can be listed under Charette
Varennes for some GPS)


OUTDOOR GARDENS

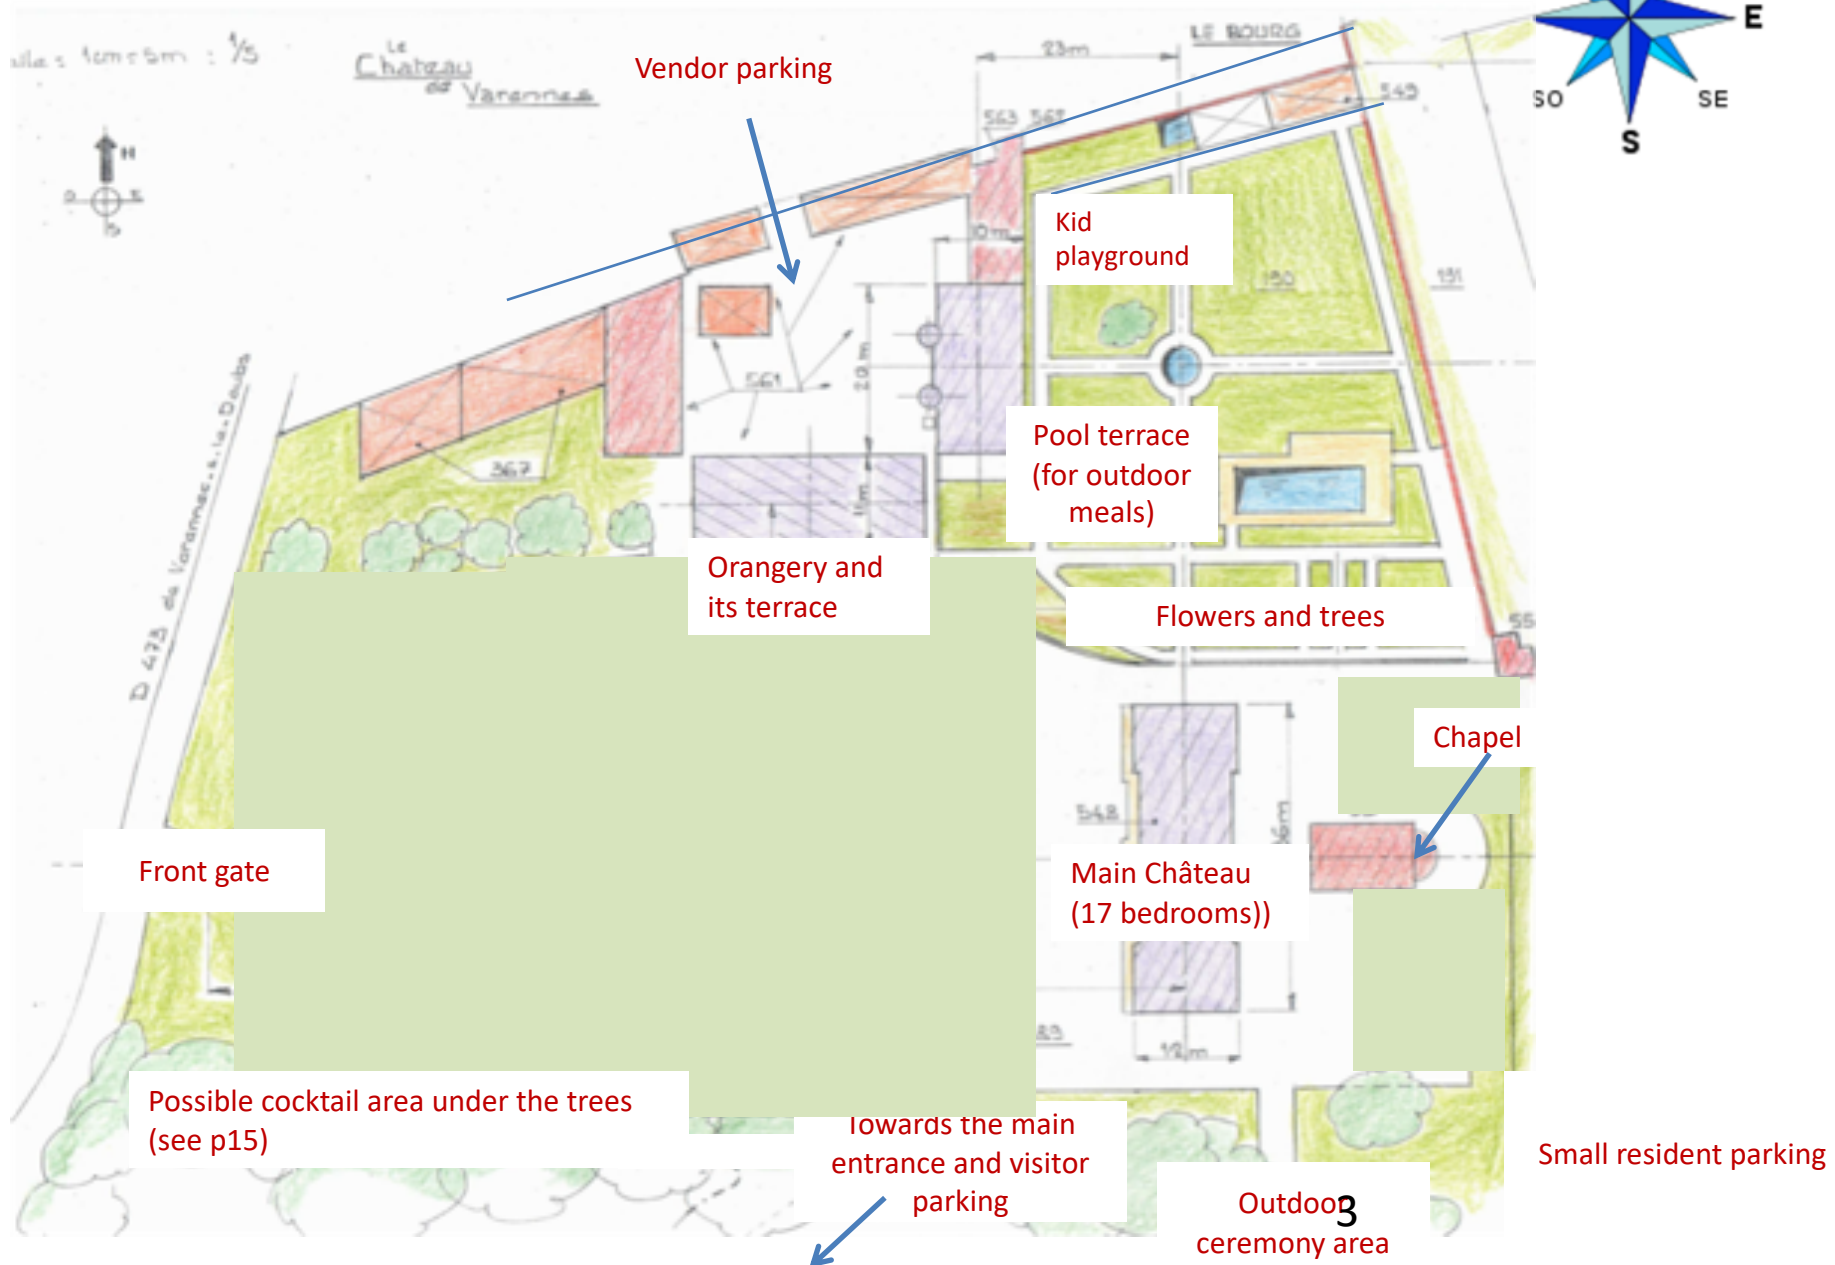

MAIN BUILDING



DIMENSIONS OF THE MAIN BUILDING

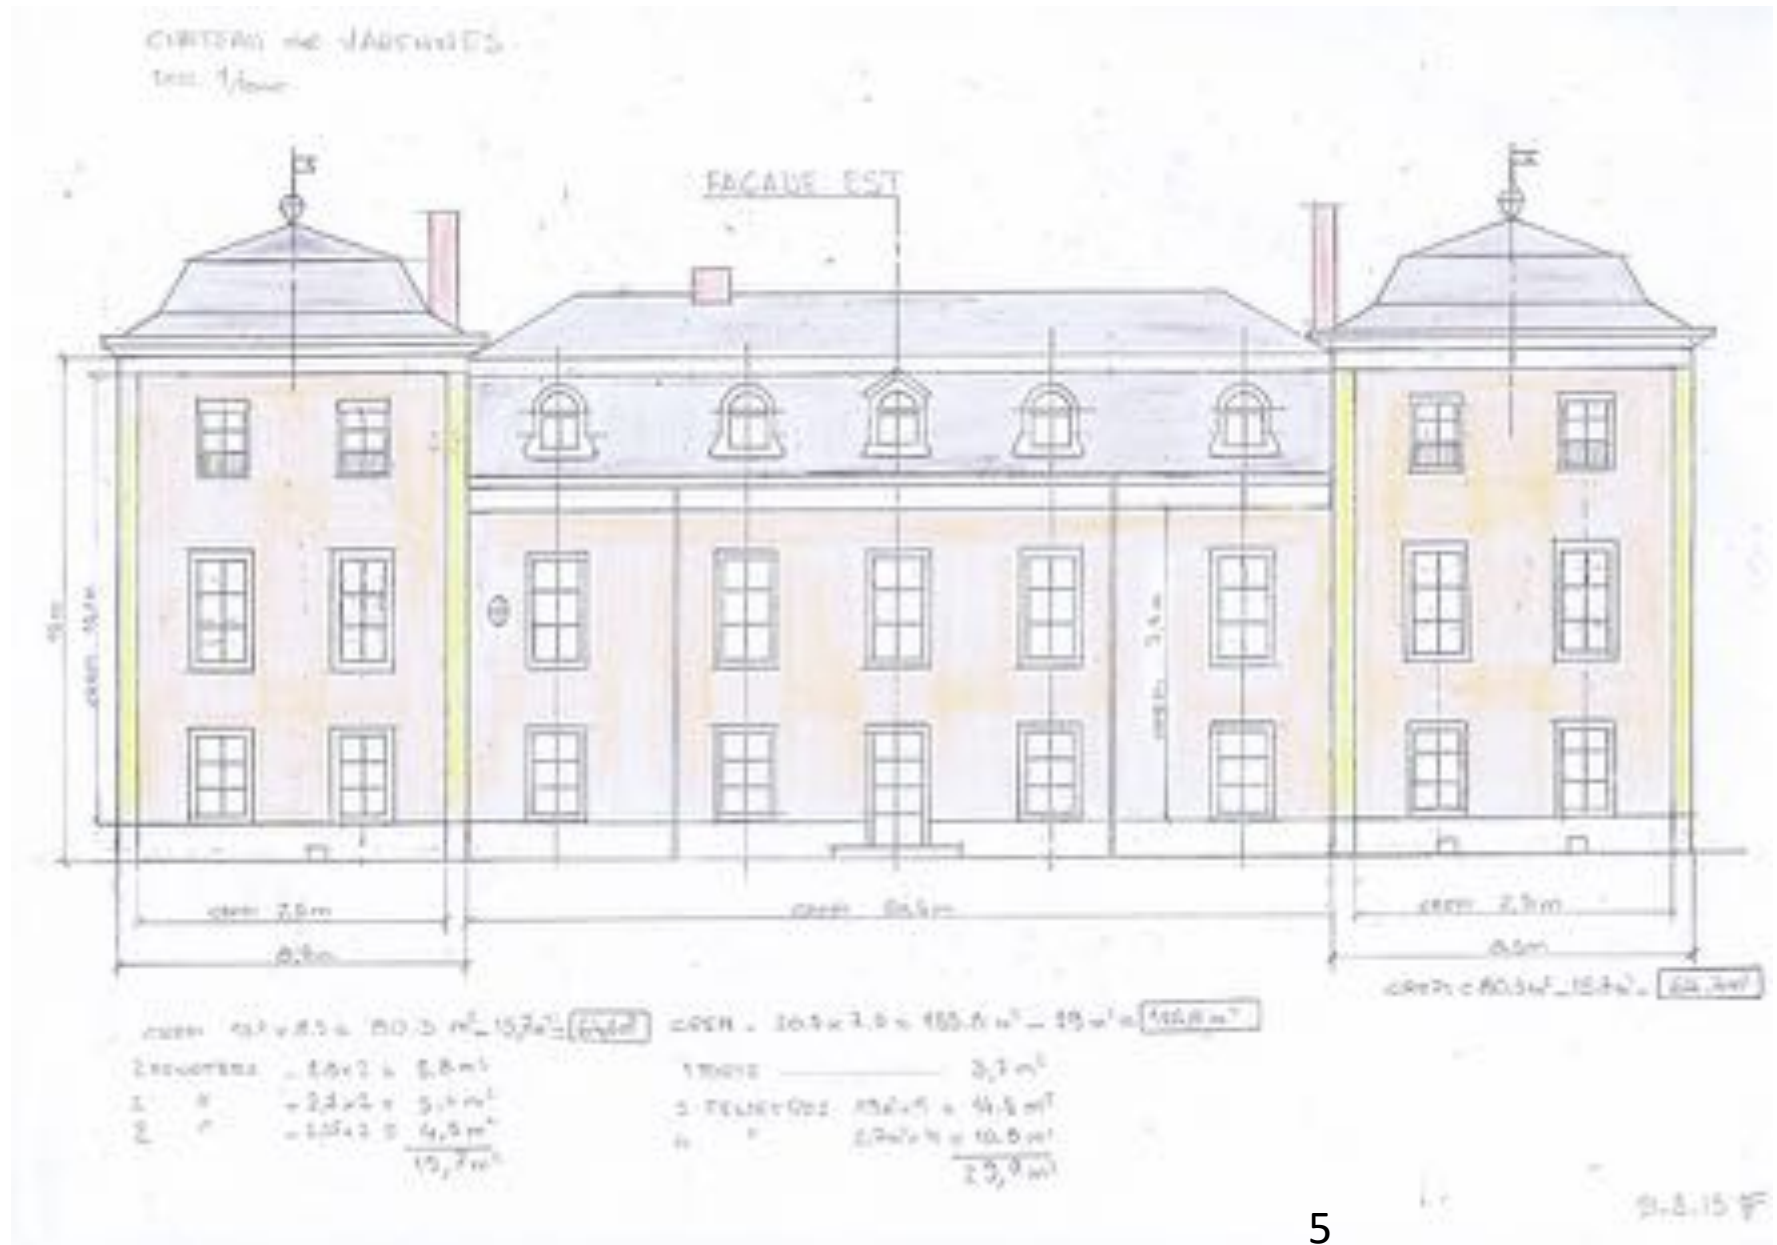

AERIAL VIEW FROM THE CHAPEL




KIDS PLAYGROUND AND GARDENS




POOL AREA



THE ORANGERY IS MADE OF 2 BUILDINGS

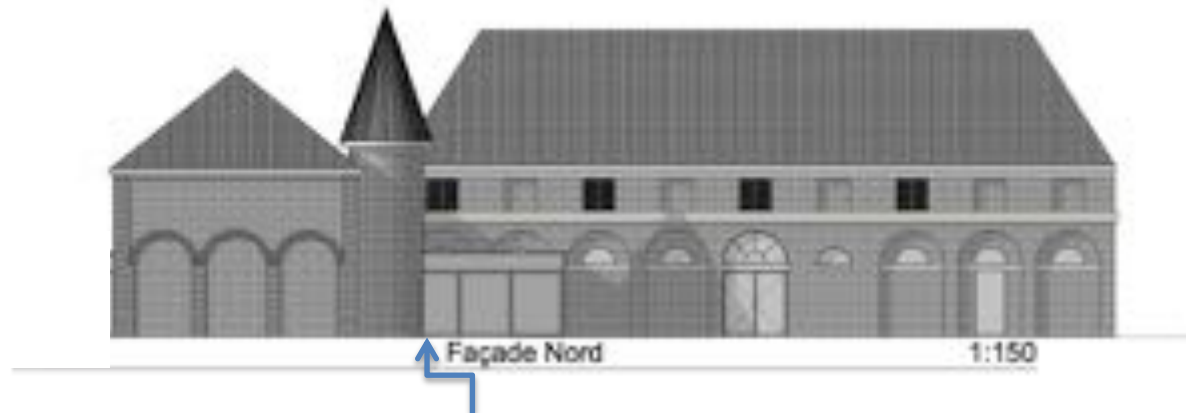

Lobby from Vendor parking side

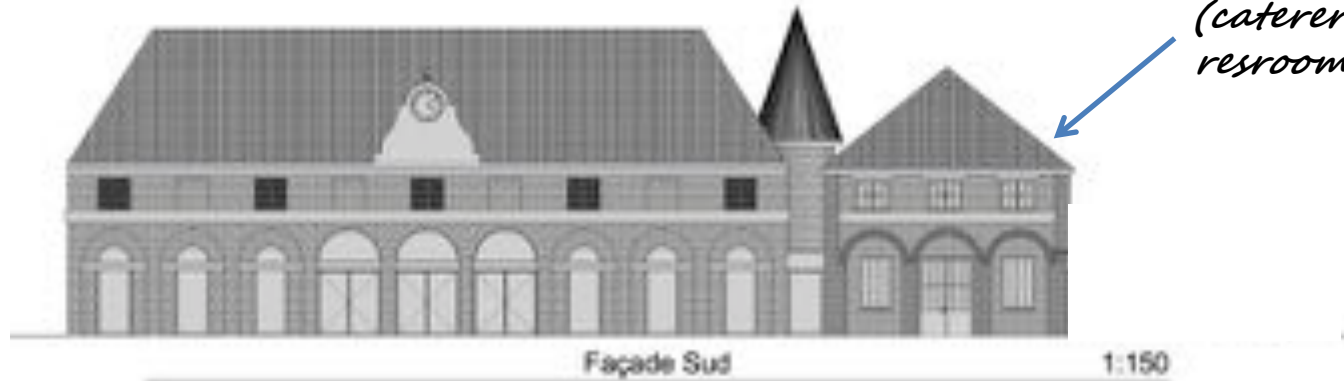


*Small orangery =
technical area
(caterer's kitchens,
resrooms, cloakrooms)*

*Big Orangery = reception hall (the building topped
with a clock as seen from main Château side)*

ORANGERY FLOOR PLANS

VUE EN PLAN : 1/100

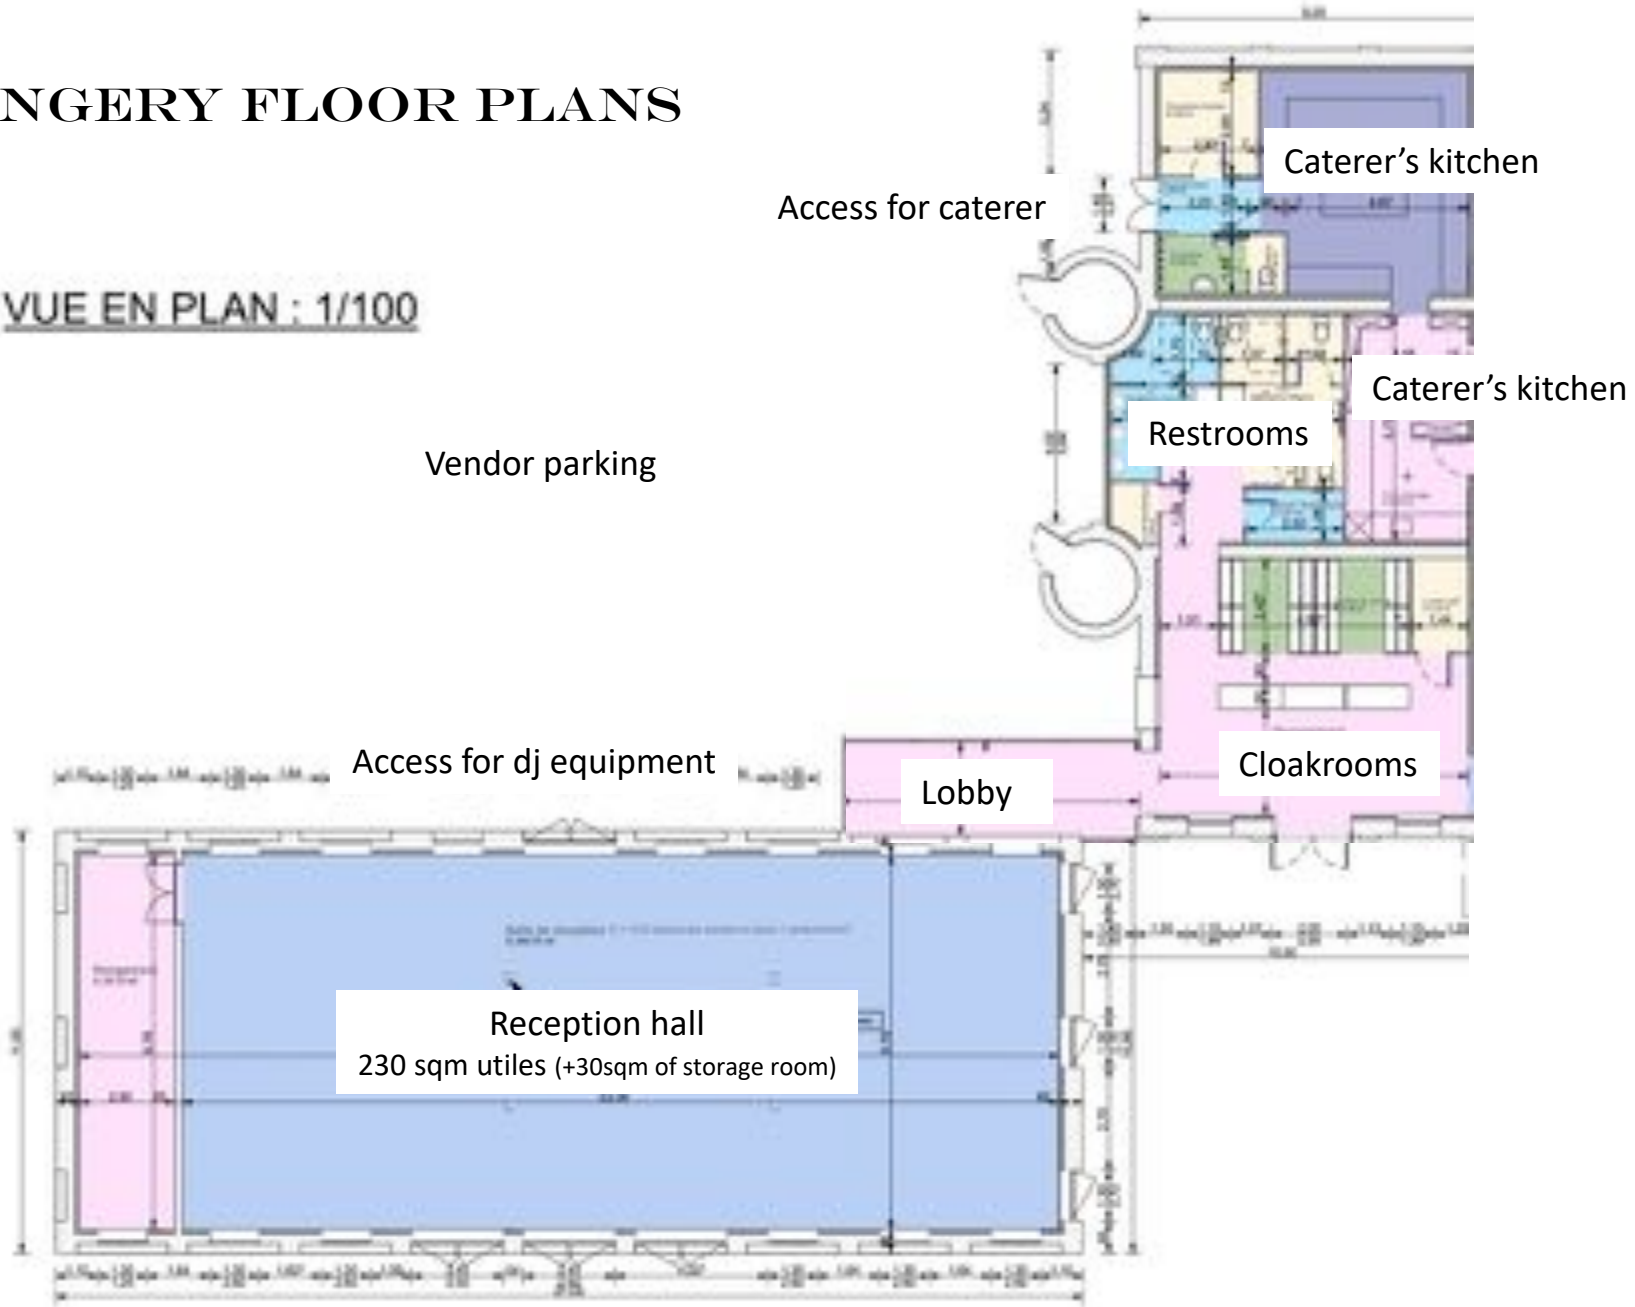


PROFESSIONAL KITCHENS IN THE ORANGERY

- Huge investments were made to create premium catering facilities
 - High-end professional ovens, stoves, plancha, fryer and cooking utensils
 - Cooling facilities: a special cooling room, several fridges and freezers with XL capacity
 - Professional ice cube makers



DIMENSIONS OF THE ORANGERY TERRACE

- Length : 27m along the building and 21m from one bunch of trees to the other
- Width : 9m

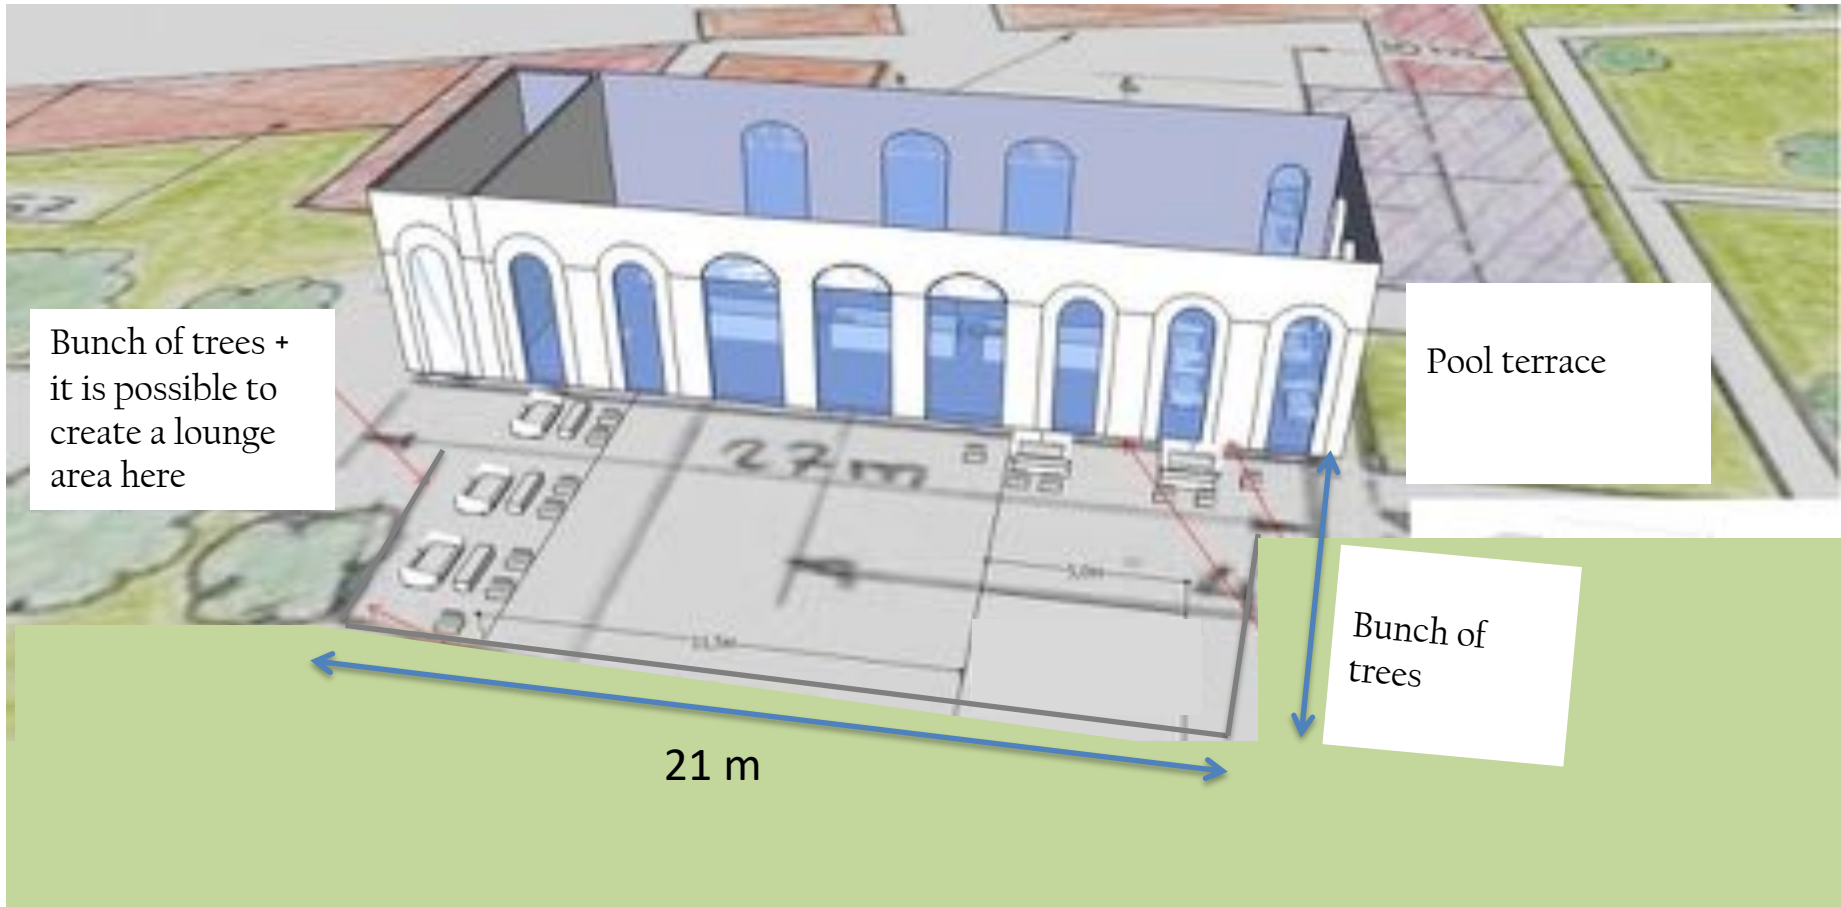

ORANGERY TERRACE



ORANGERY TERRACE BY NIGHT



Please note that the lighting on the Orangery terrace is different for every event and is managed by external companies. Your event coordinator will advise which lighting option is best suited to your event depending on your event design, budget and time of the year

A VERSATILE SPACE IN THE ORANGERY



IDEAS FOR ORIGINAL PHOTO SHOOTS NEAR THE CHATEAU

- Vineyards and river accross the street, sunflower or lavender fields, beautiful historic villages

